



VIP North Wessex Downs

Project Overview Plan 2021

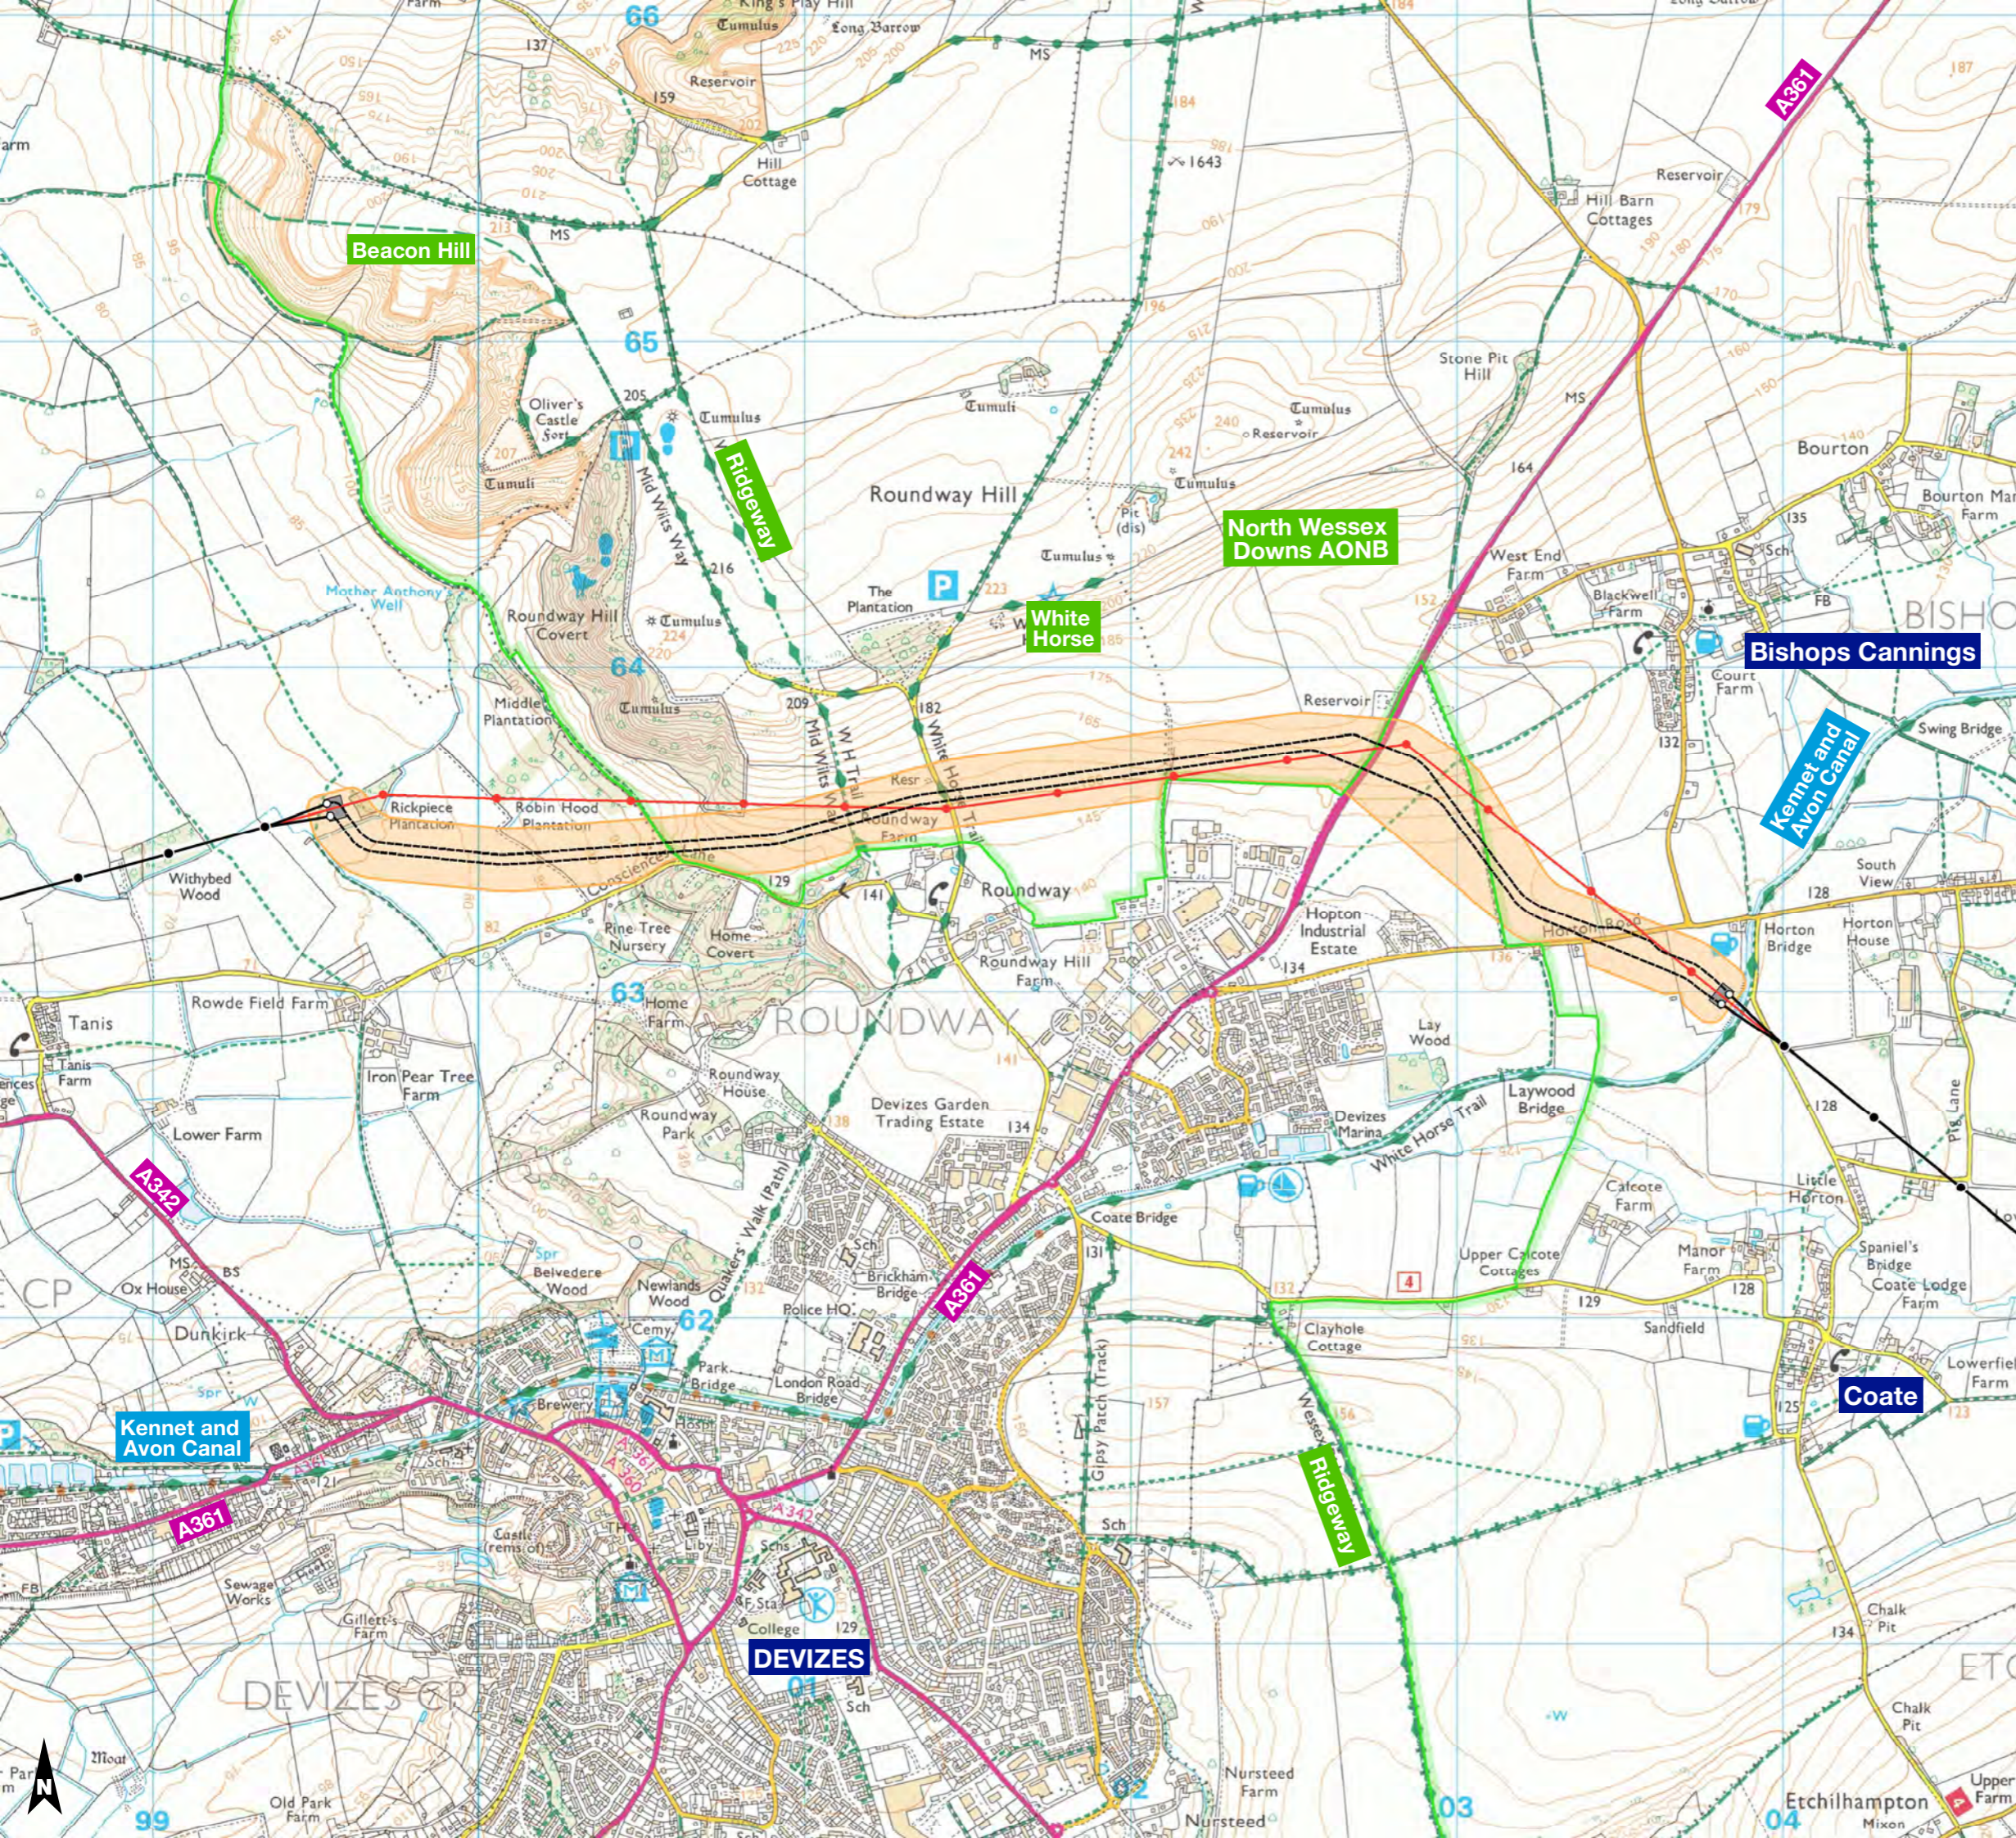

Key

- Route Corridor
- Sealing End Compound
- Overhead Line (Remaining / To be removed)
- Preliminary Cable Route
- Pylon (Remaining / To be removed)
- New Gantry
- North Wessex Downs AONB

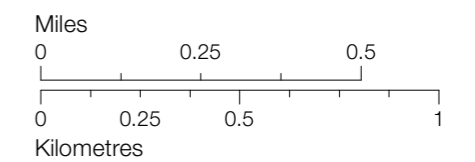

nationalgrid

Date: 6th April 2021
Version: 2.0

© National Grid Copyright – No part of this work may be reproduced or transmitted in any form or by any means, or stored in a retrieval system of any nature, without the prior written permission of the copyright holder.

Ordnance Survey © Crown Copyright